



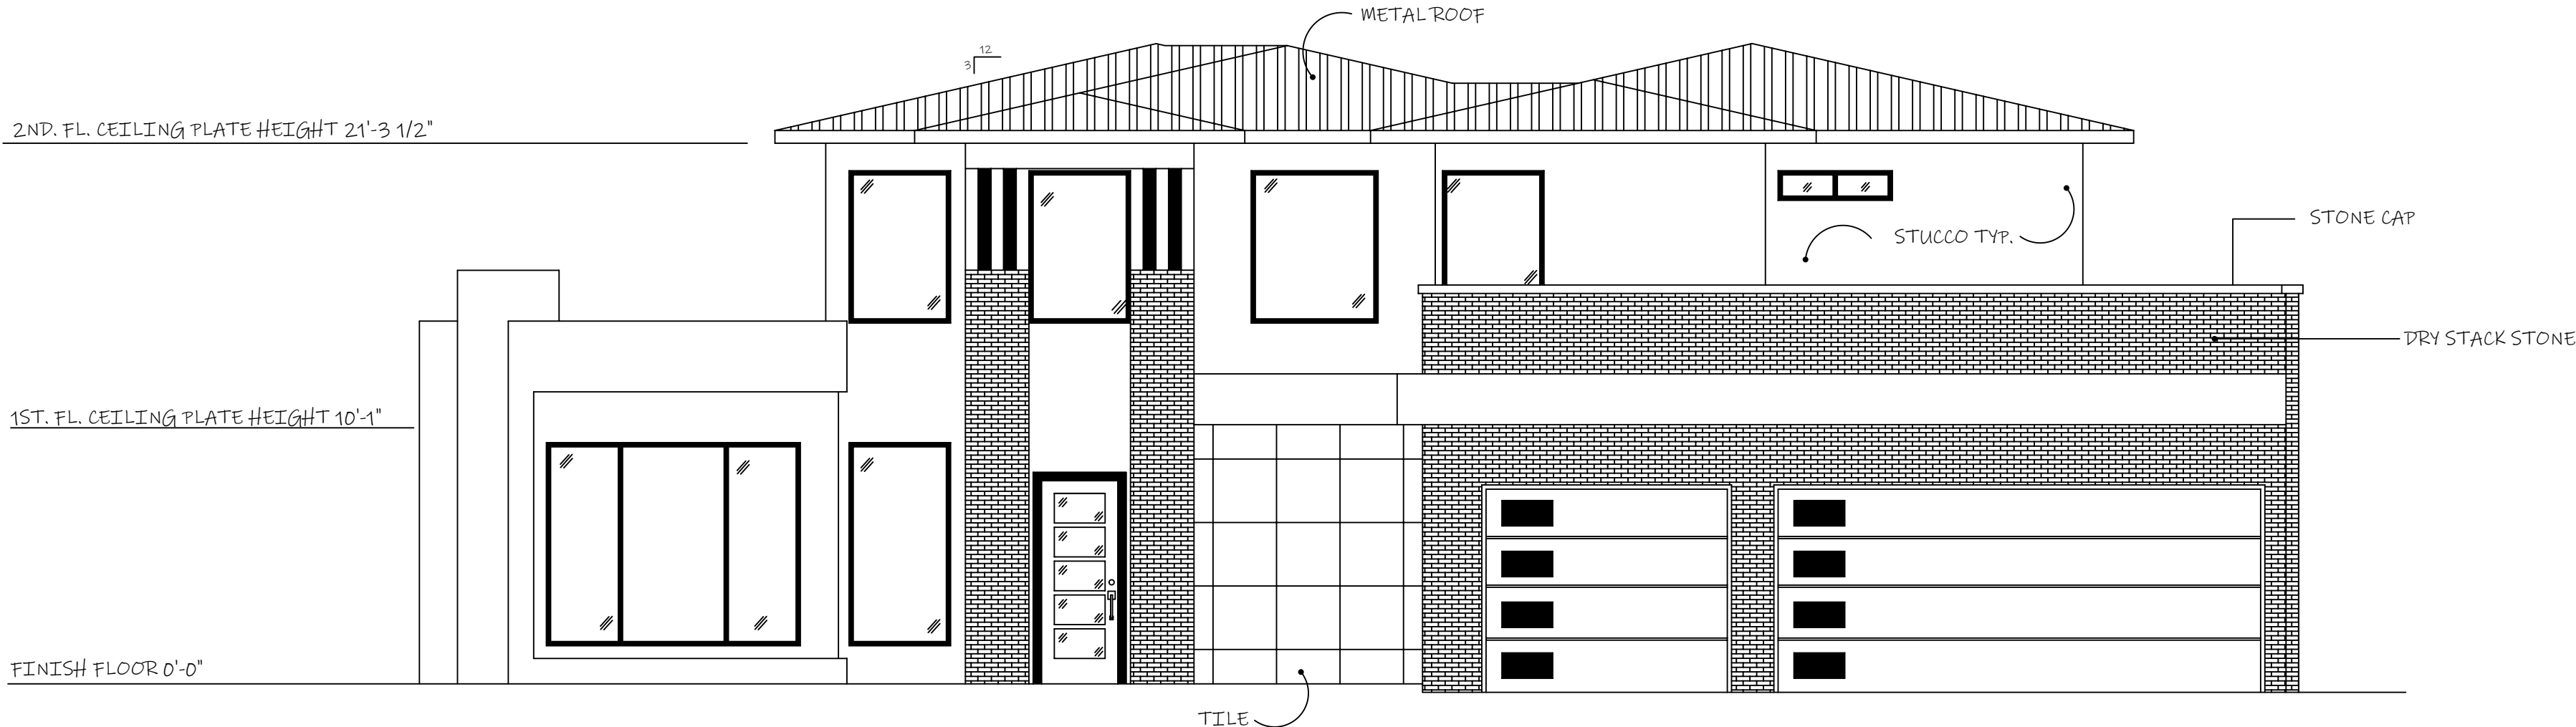

FRONT ELEVATION

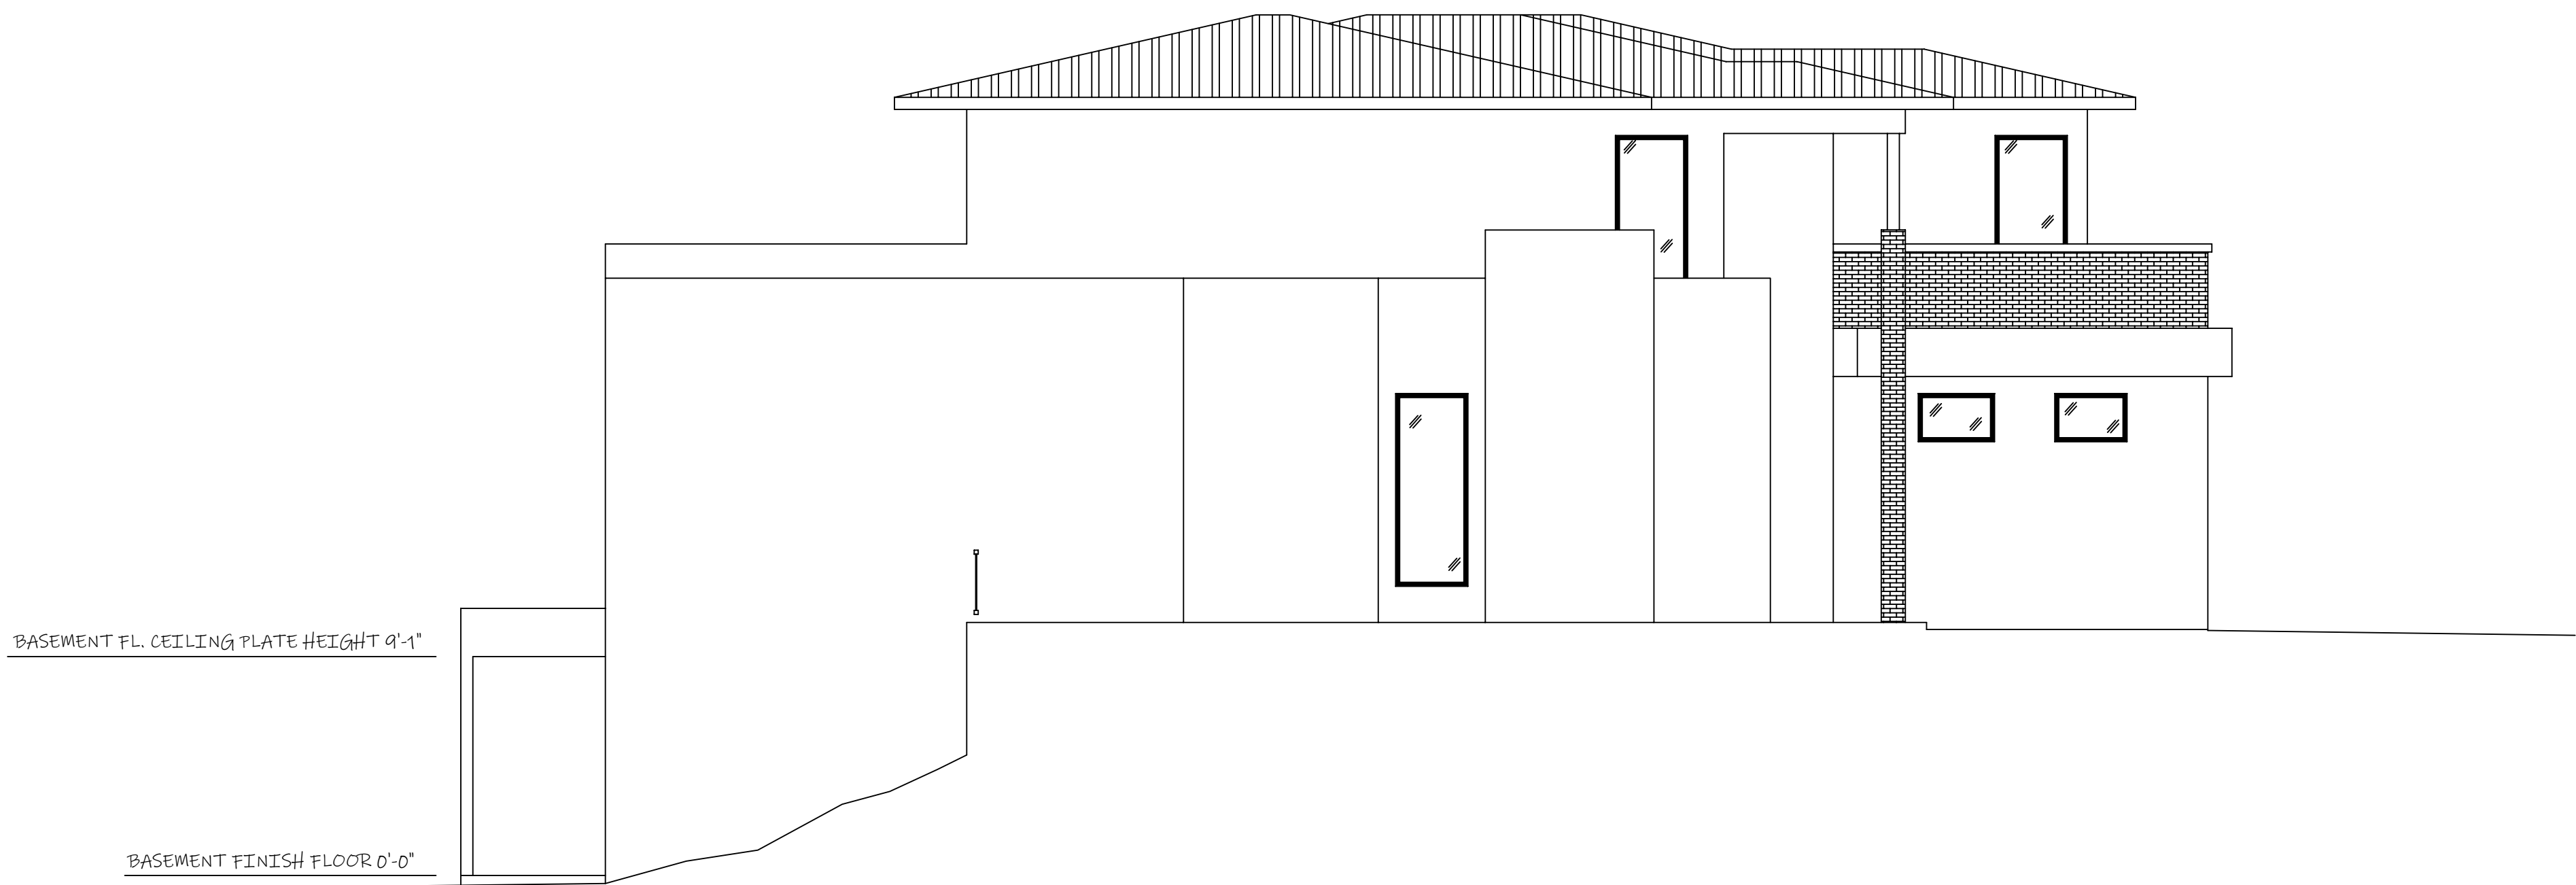

LEFT SIDE ELEVATION

ELEVATIONS

SCALE: 3/16" = 1'-0"

2 G DESIGN
4520 LOWER TERRACE CIRCLE NE
ALBUQUERQUE, NM 87111
505-362-2009

APRIL 5, 2021

ELEVATIONS

AKASH & NIKI PATEL
CUSTOM HOME
ALBUQUERQUE, NM.

SHEET

8

OF 10 SHEETS