



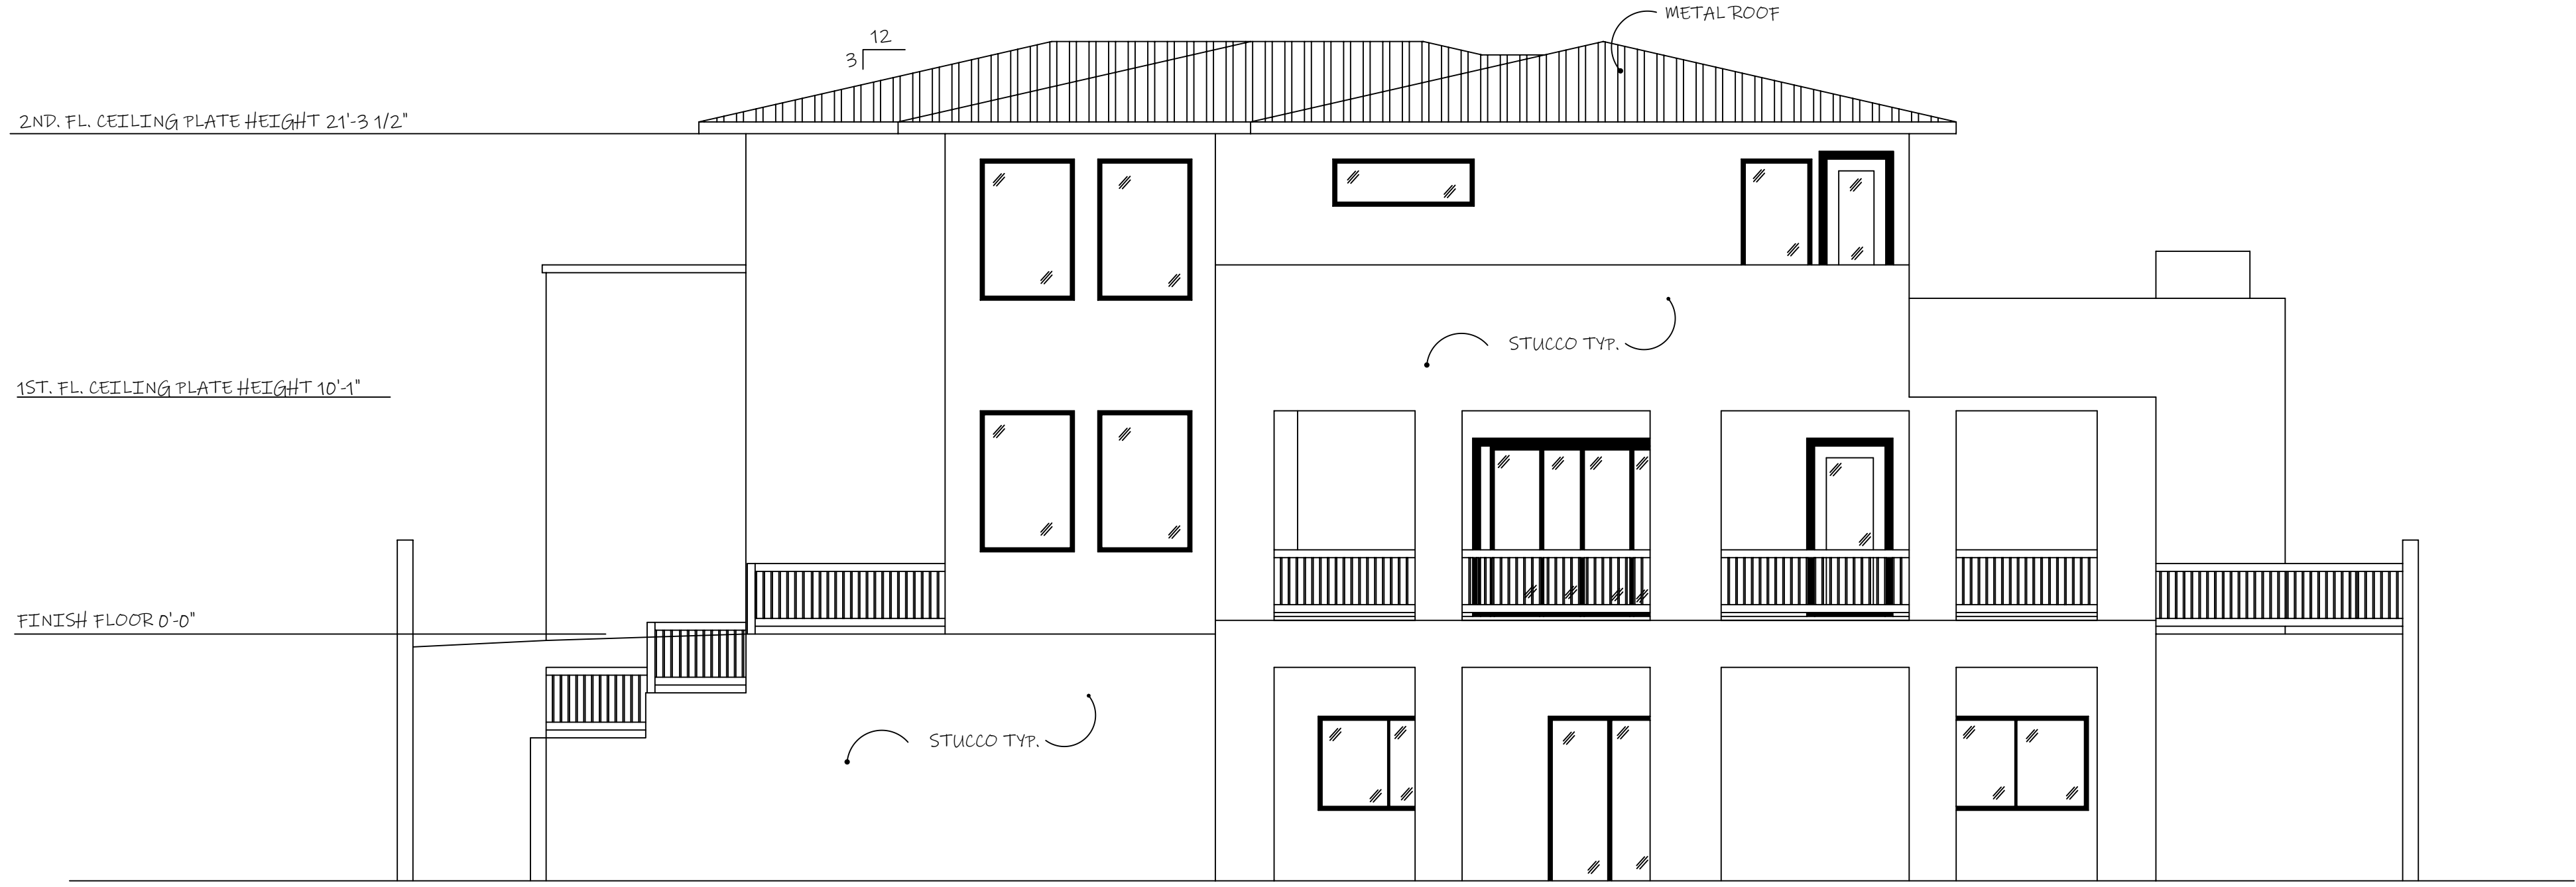

BACK ELEVATION

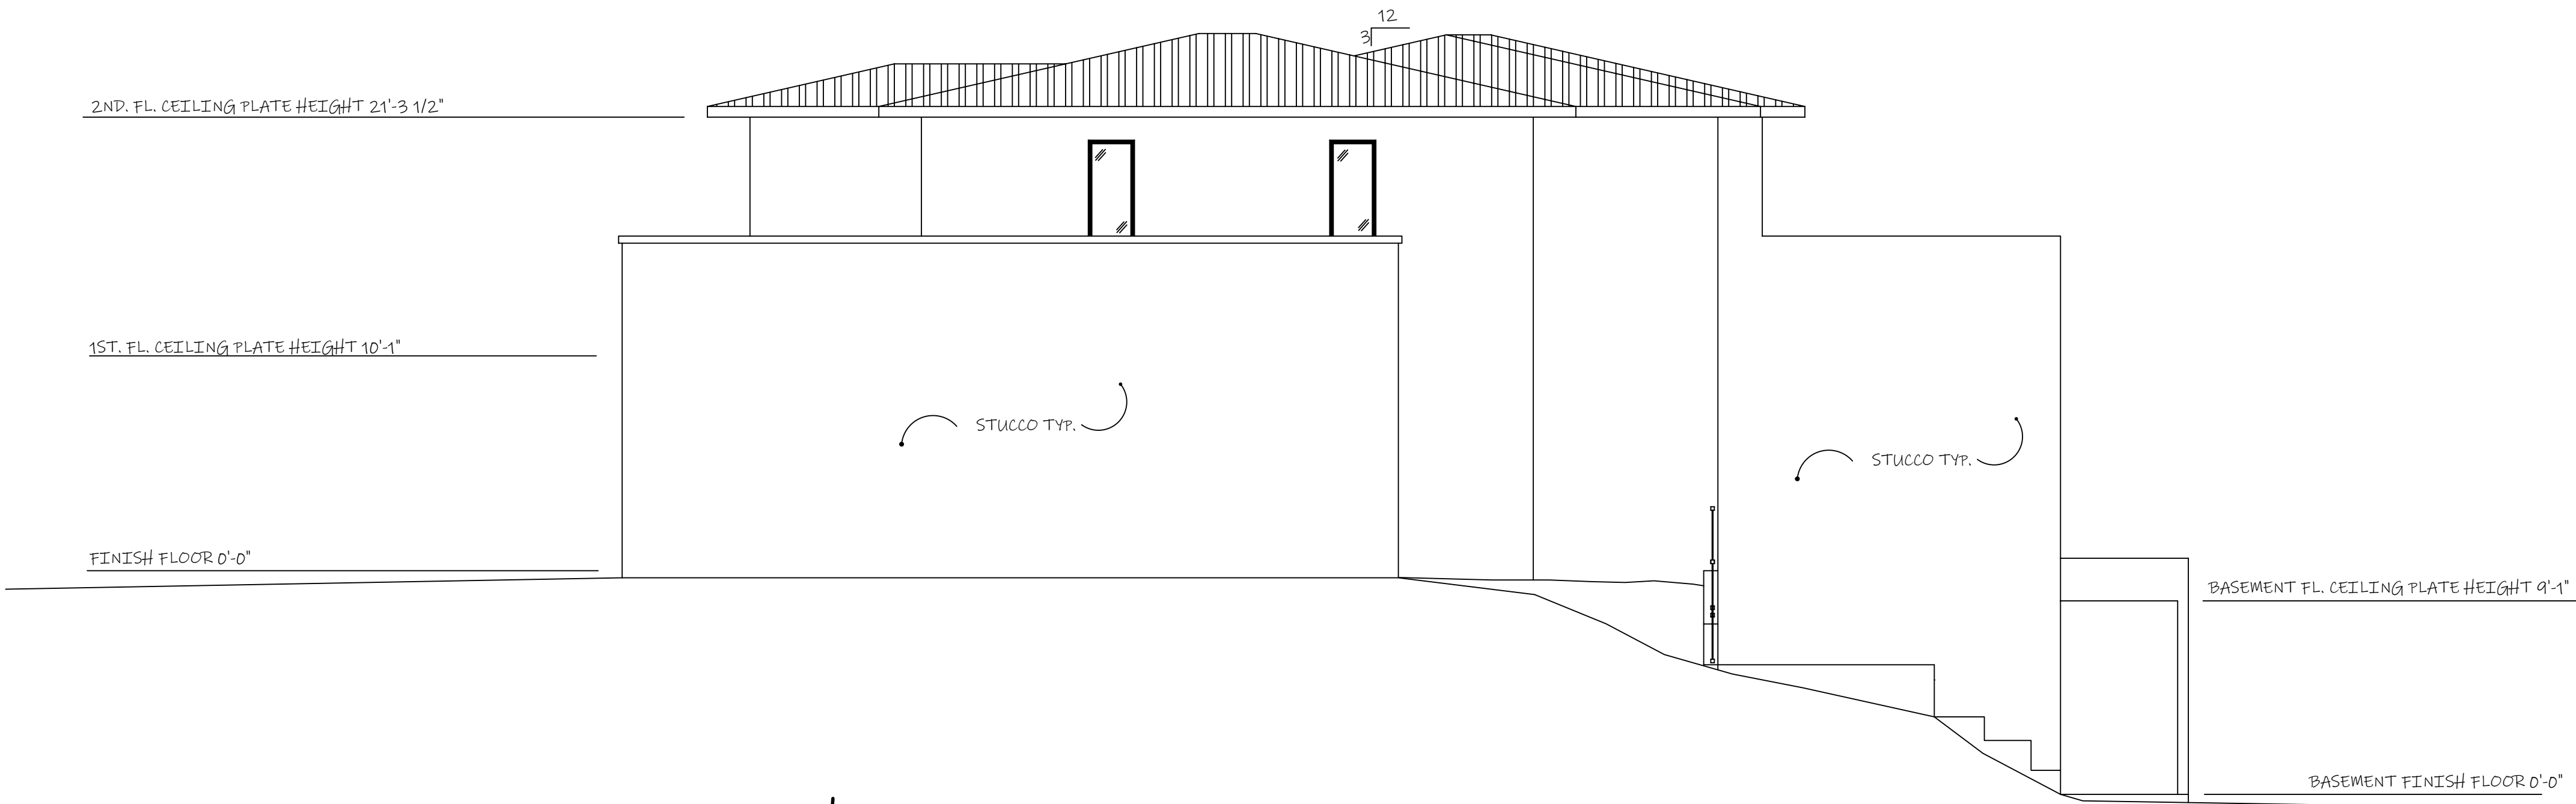

RIGHT SIDE ELEVATION

ELEVATIONS

SCALE: 3/16" = 1'-0"

2 G DESIGN  
4520 LOWER TERRACE CIRCLE NE  
ALBUQUERQUE, NM 87111  
505-362-2009

APRIL 5, 2021

ELEVATIONS

AKASH & NIKI PATEL  
CUSTOM HOME  
ALBUQUERQUE, NM.

SHEET

9

OF 10 SHEETS