


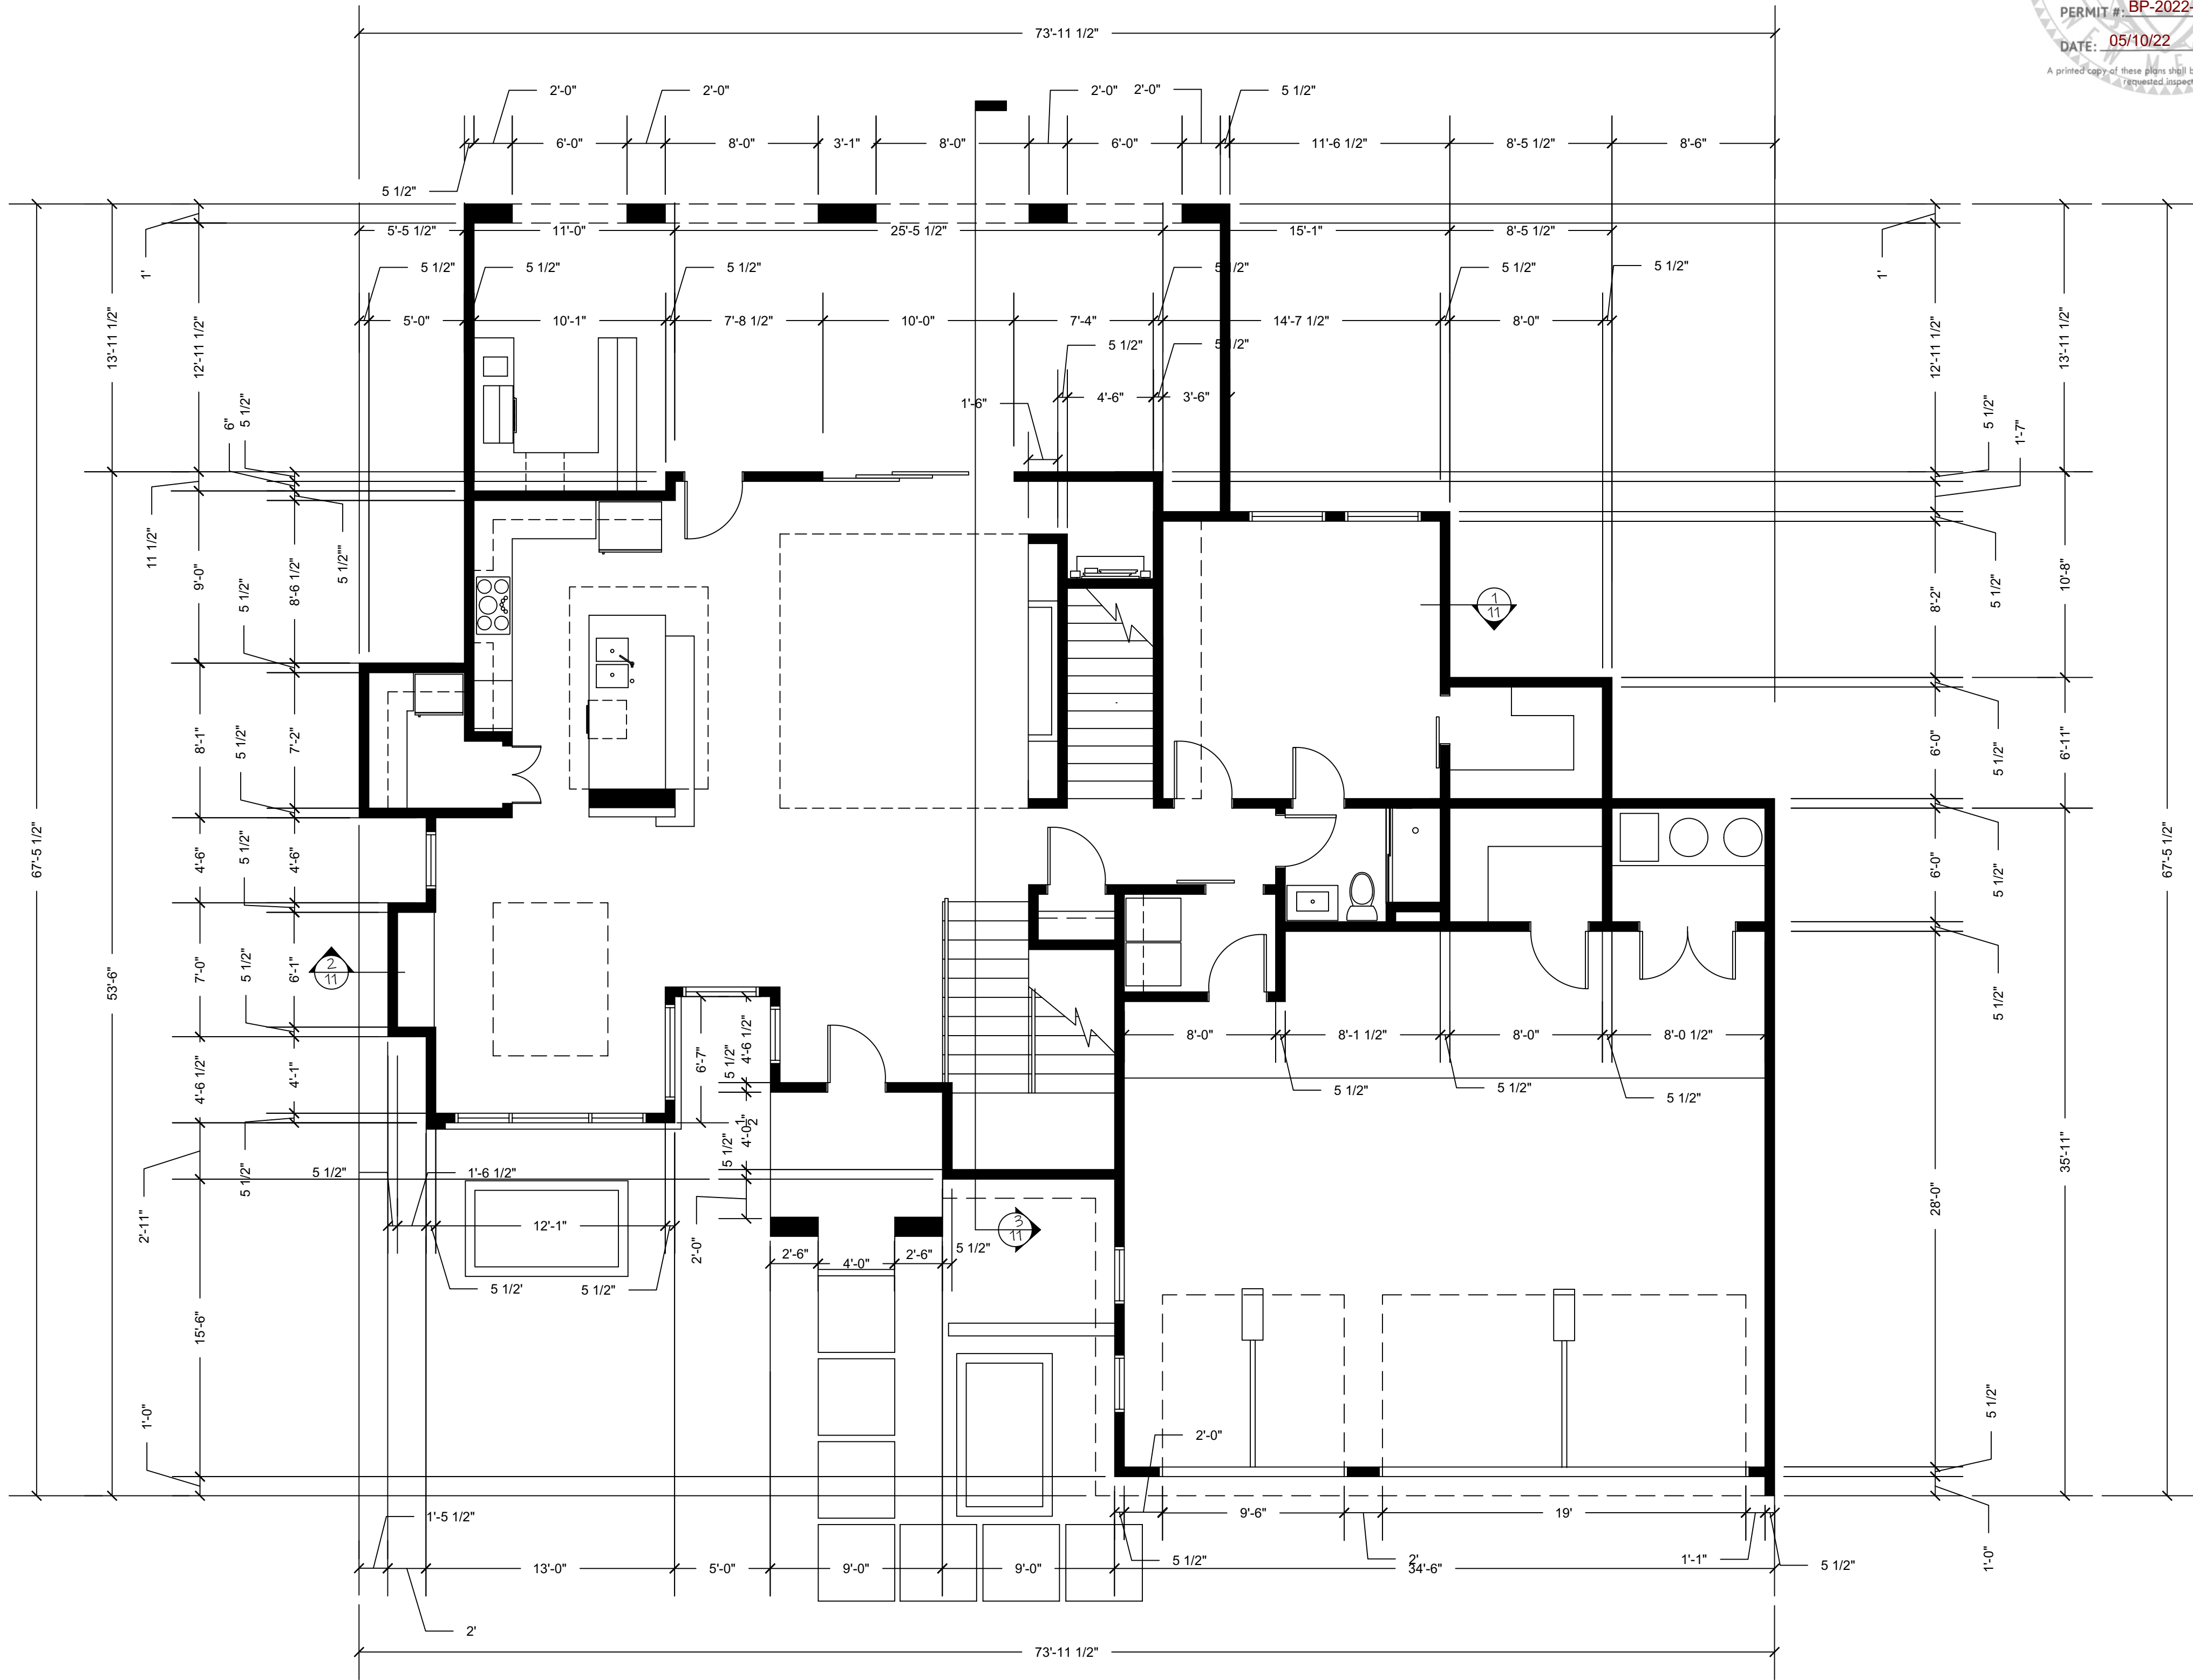

FIRST FLOOR
DIMENSION PLAN

SCALE: 3/16" = 1'-0"
1702 HEATED SQUARE FEET

2 G DESIGN
4520 LOWER TERRACE CIRCLE NE
ALBUQUERQUE, NM 87111
505-362-2009

APRIL 5, 2021

AKASH & NIKI PATEL
CUSTOM HOME
ALBUQUERQUE, NM.

SHEET

3

OF 10 SHEETS