


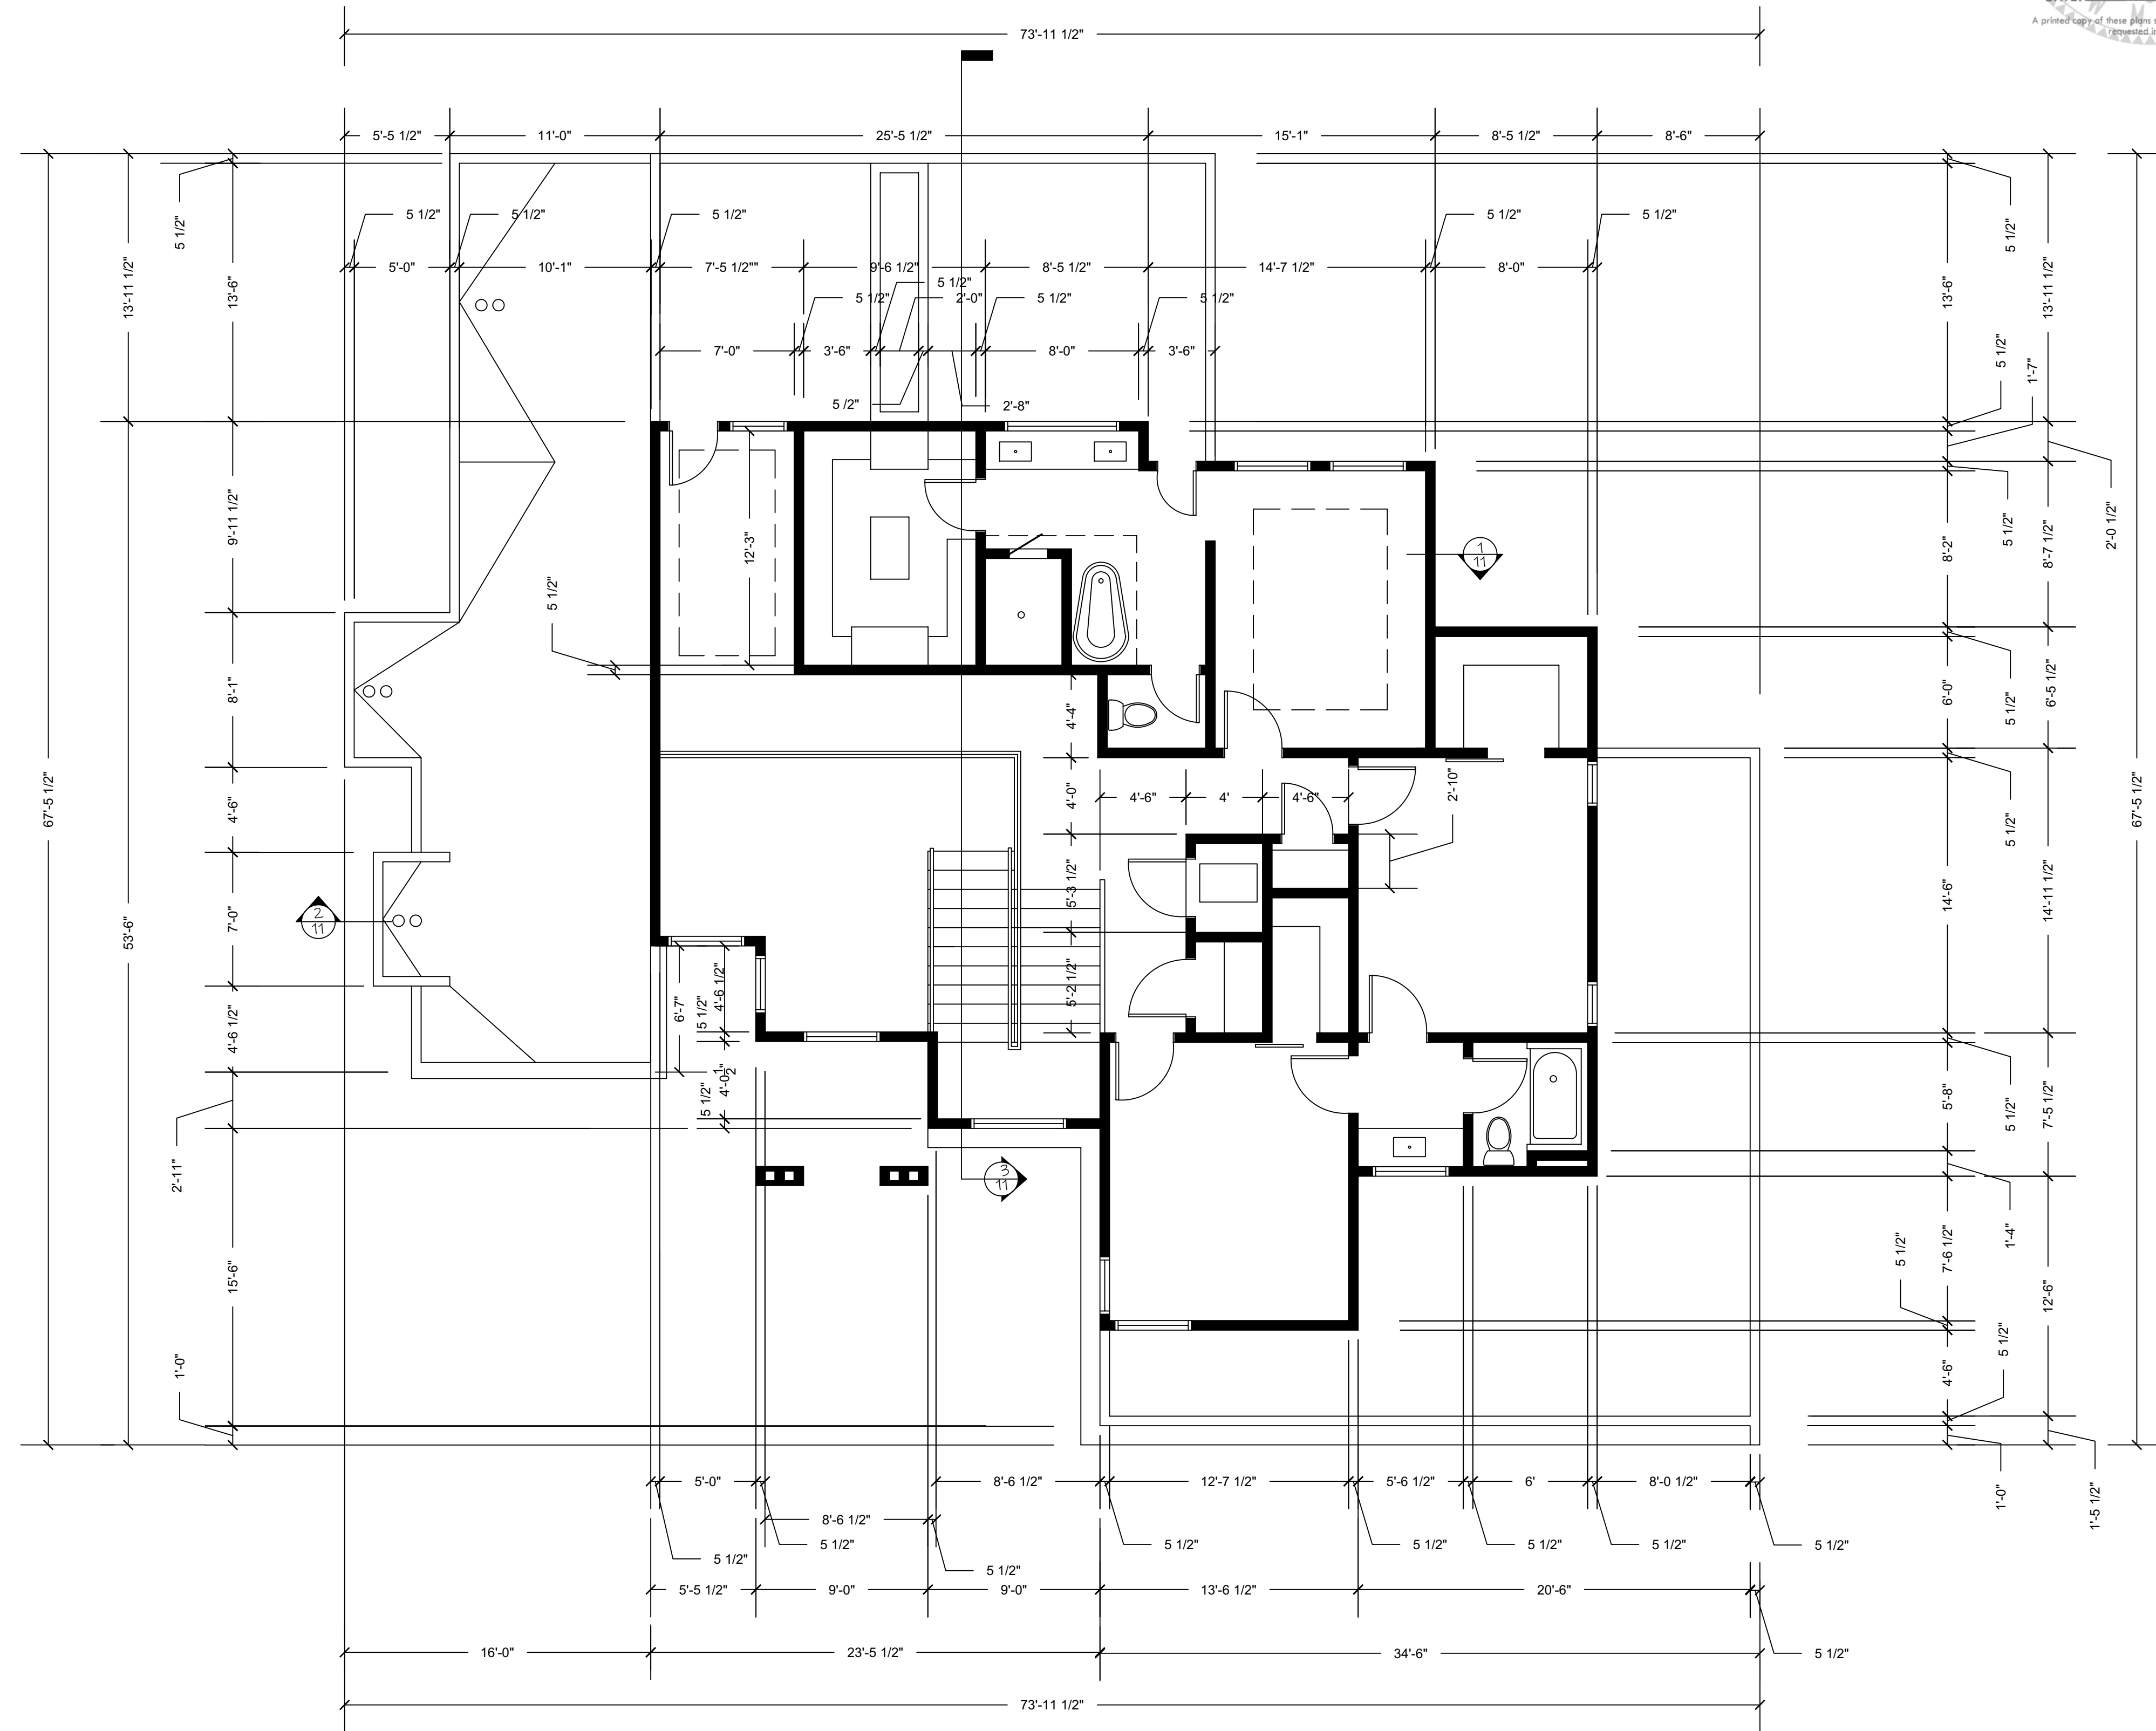

SECOND FLOOR
DIMENSION PLAN

SCALE: 3/16" = 1'-0"
1461 HEATED SQUARE FEET

2 G DESIGN 4520 LOWER TERRACE CIRCLE NE ALBUQUERQUE, NM 87111 505-362-2009	
APRIL 5, 2021	
AKASH & NIKI PATEL CUSTOM HOME	ALBUQUERQUE, NM.
SHEET 5 OF 10 SHEETS	