


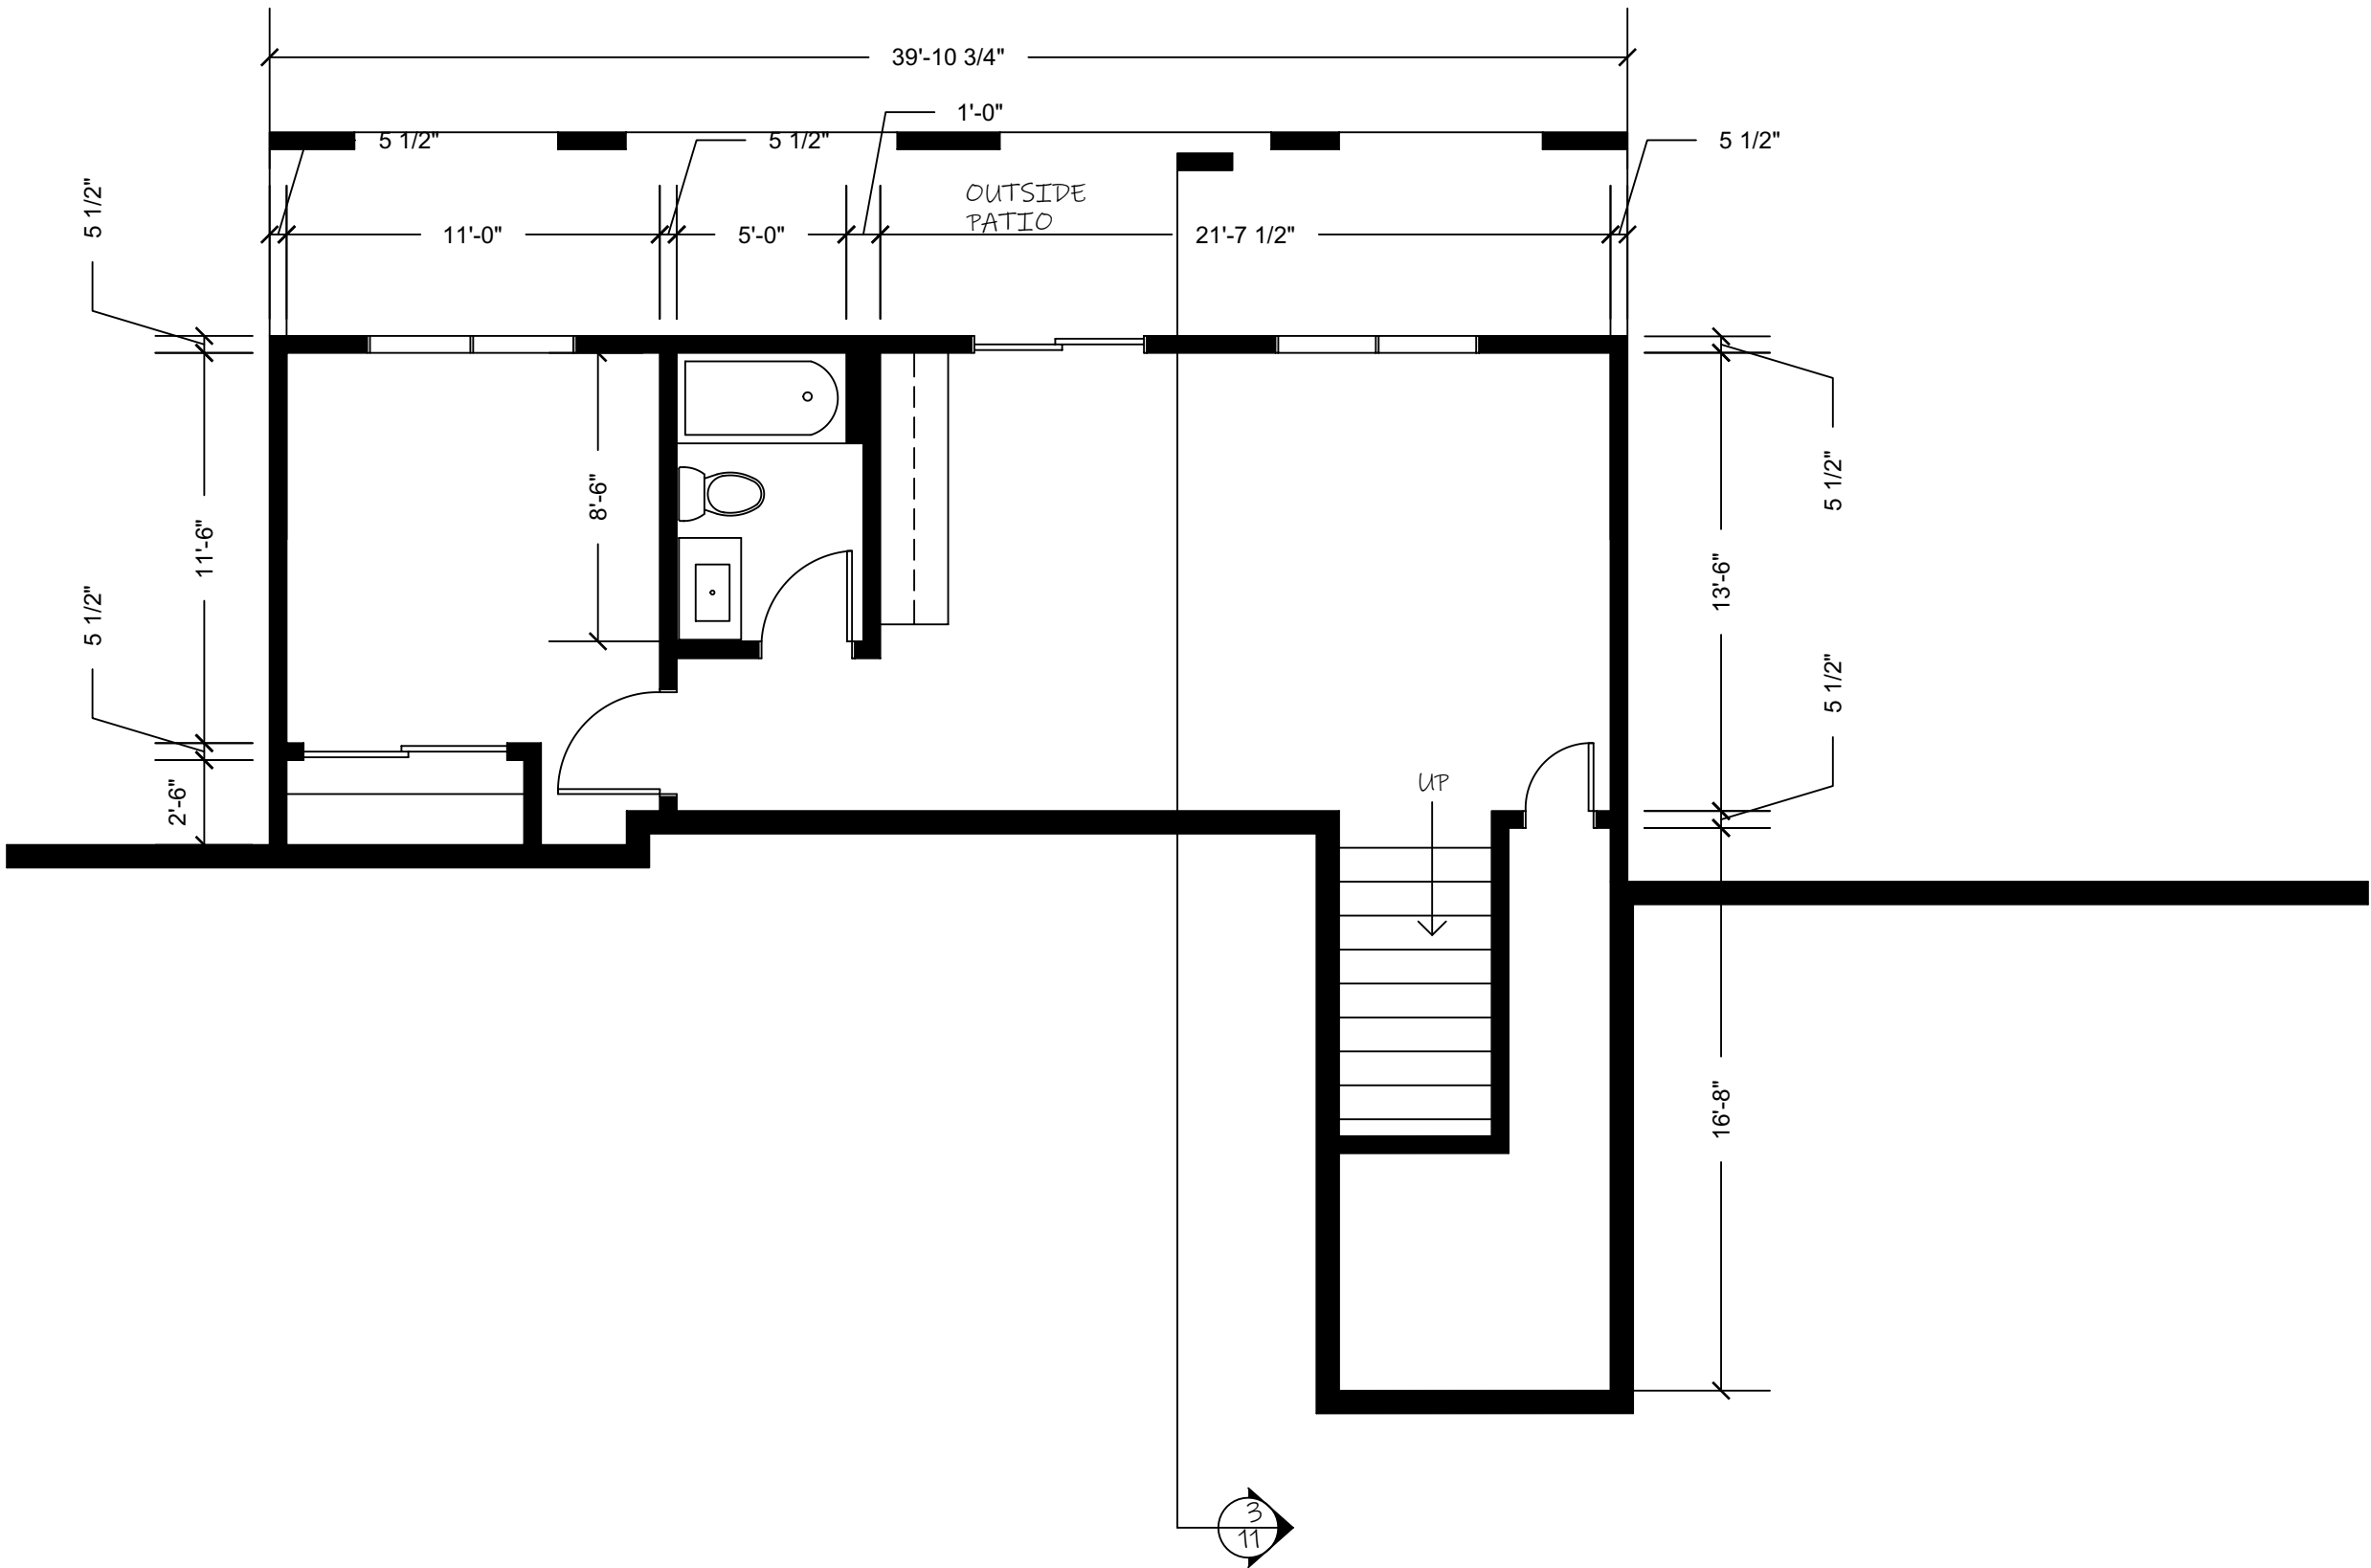

BASEMENT FLOOR
DIMENSION PLAN

SCALE: 3/16"=1'-0"
740 SQ. FT.

AKASH & NIKI PATEL CUSTOM HOME	APRIL 5, 2021	2 G DESIGN
ALBUQUERQUE, NM.	BASEMENT PLAN	4520 LOWER TERRACE CIRCLE NE ALBUQUERQUE, NM. 87111 505-362-2009

SHEET

7

OF 10 SHEETS